


6" x 6" x 8" galvanized cast iron, galvanized steel or fiberglass U.L. listed junction box with cover. Provide holes in box for 4" ϕ conduit.

Note: Details shown are for single rail; double rail and fencing details are similar. On bridges with no fencing or railing see General Plan and Elevation for parapet control joint spacing.

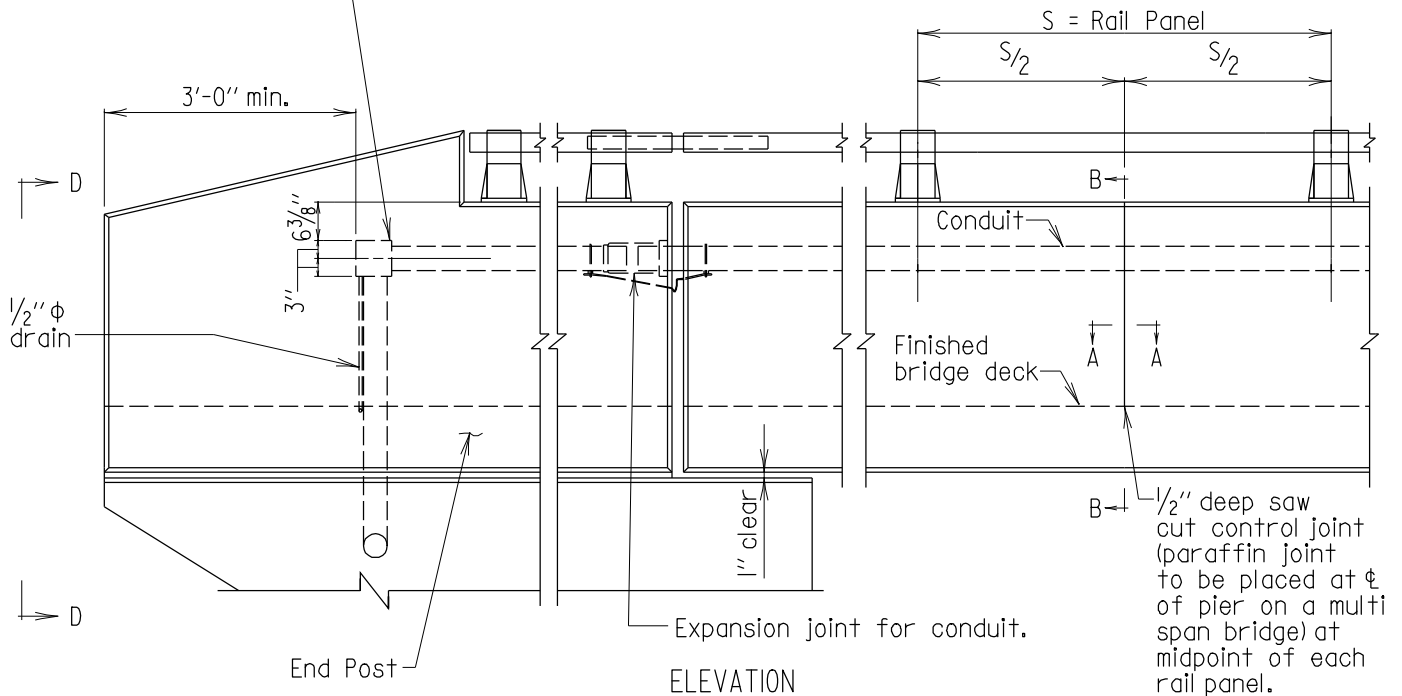

ELEVATION

Scale: $\frac{3}{8}" = 1'-0"$

Note: For Section A-A & B-B see sheets 2, 3 & 4 of 4. For View D-D see sheets 2 & 3 of 4.

Notes:

- The conduit and junction box are to be placed only when indicated in the Superstructure "Typical Section." If ϕ to ϕ of end junction boxes exceed 200', then additional junction boxes shall be placed in parapet, between control joints, so that the maximum distance between boxes is 200'. Junction boxes for light standards, may be utilized. All junction boxes to have $\frac{1}{2}" \phi$ drain at drain at low point of box.
- Conduit may be either PVC or galvanized pipe.

APPROVAL	
<i>E. S. Friedman</i>	DIRECTOR
OFFICE OF STRUCTURES	
DATE: 4/13/78	
REVISIONS	
SHA	FHWA
9-26-96	.
6-1-05	.
1-9-08	.
4-16-08	.

FHWA APPROVAL
DATE: 10-17-78

STATE OF MARYLAND
DEPARTMENT OF TRANSPORTATION
STATE HIGHWAY ADMINISTRATION
OFFICE OF STRUCTURES

PARAPET CONTROL JOINT AND SINGLE CONDUIT
PLACEMENT WITH 34" F-SHAPE PARAPET AND
PARAPET WITH SIDEWALK

STANDARD NO. BR-SS(6.09)-05-70A

SHEET 1 OF 4